
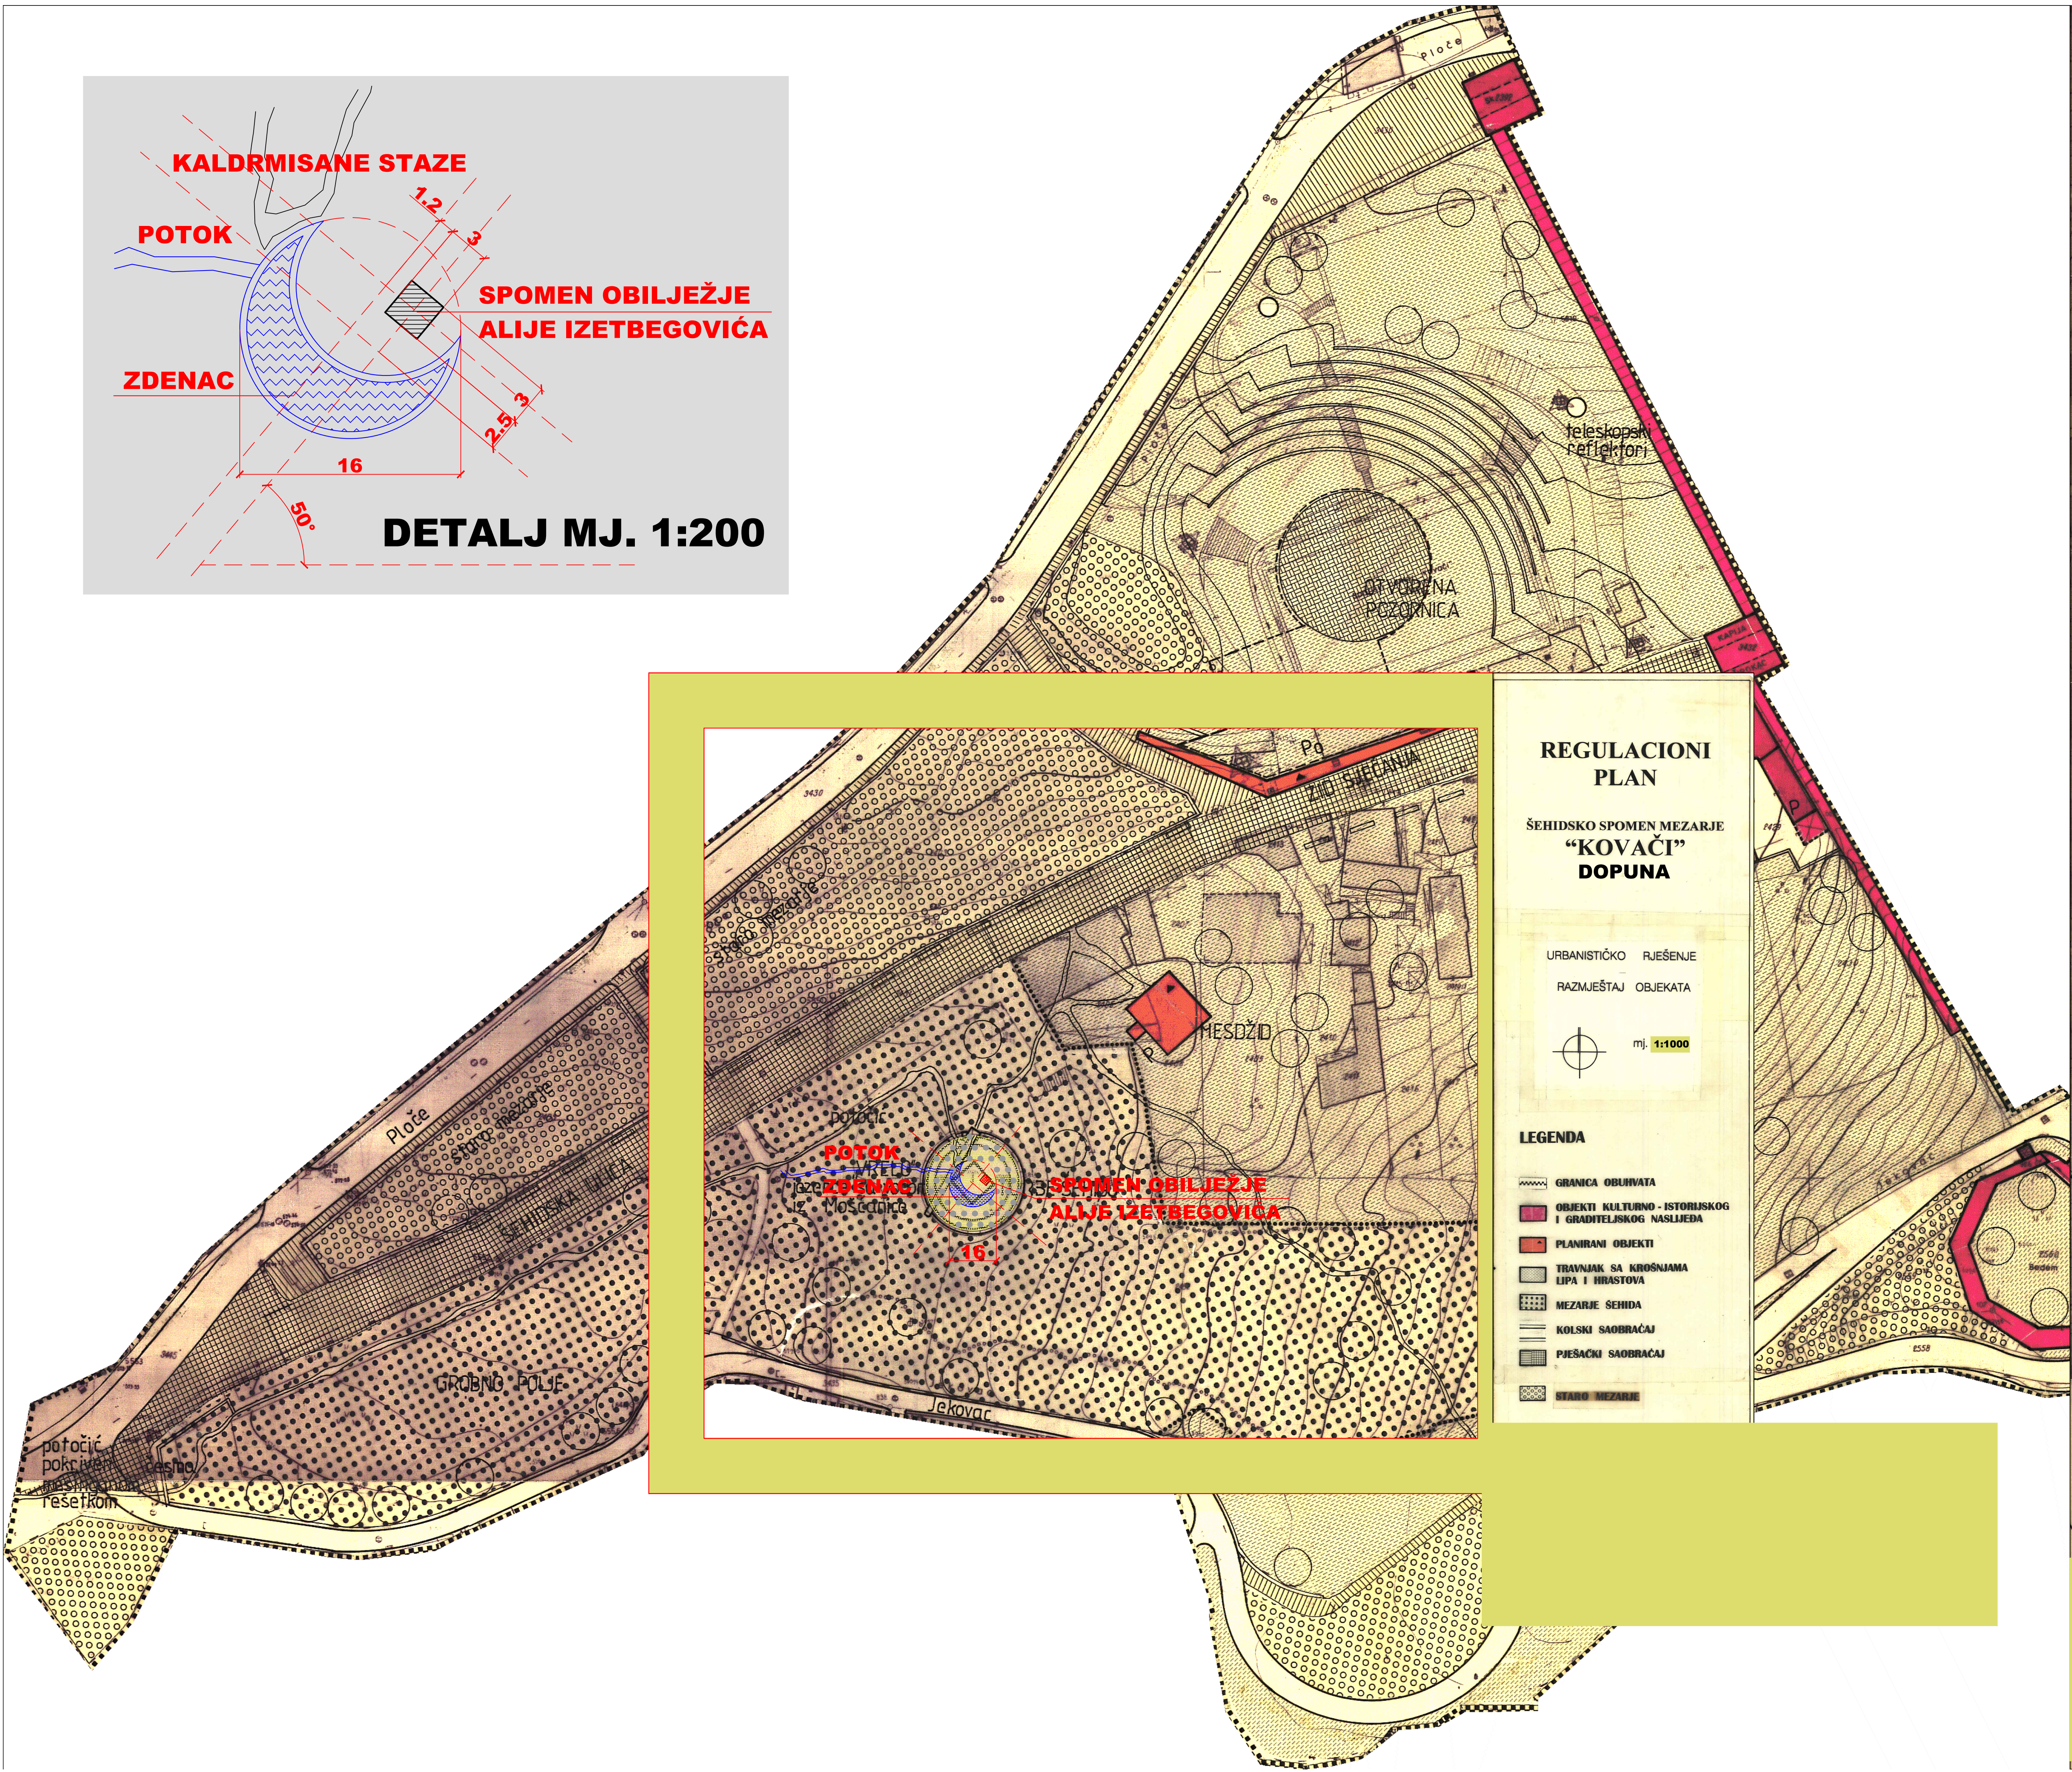


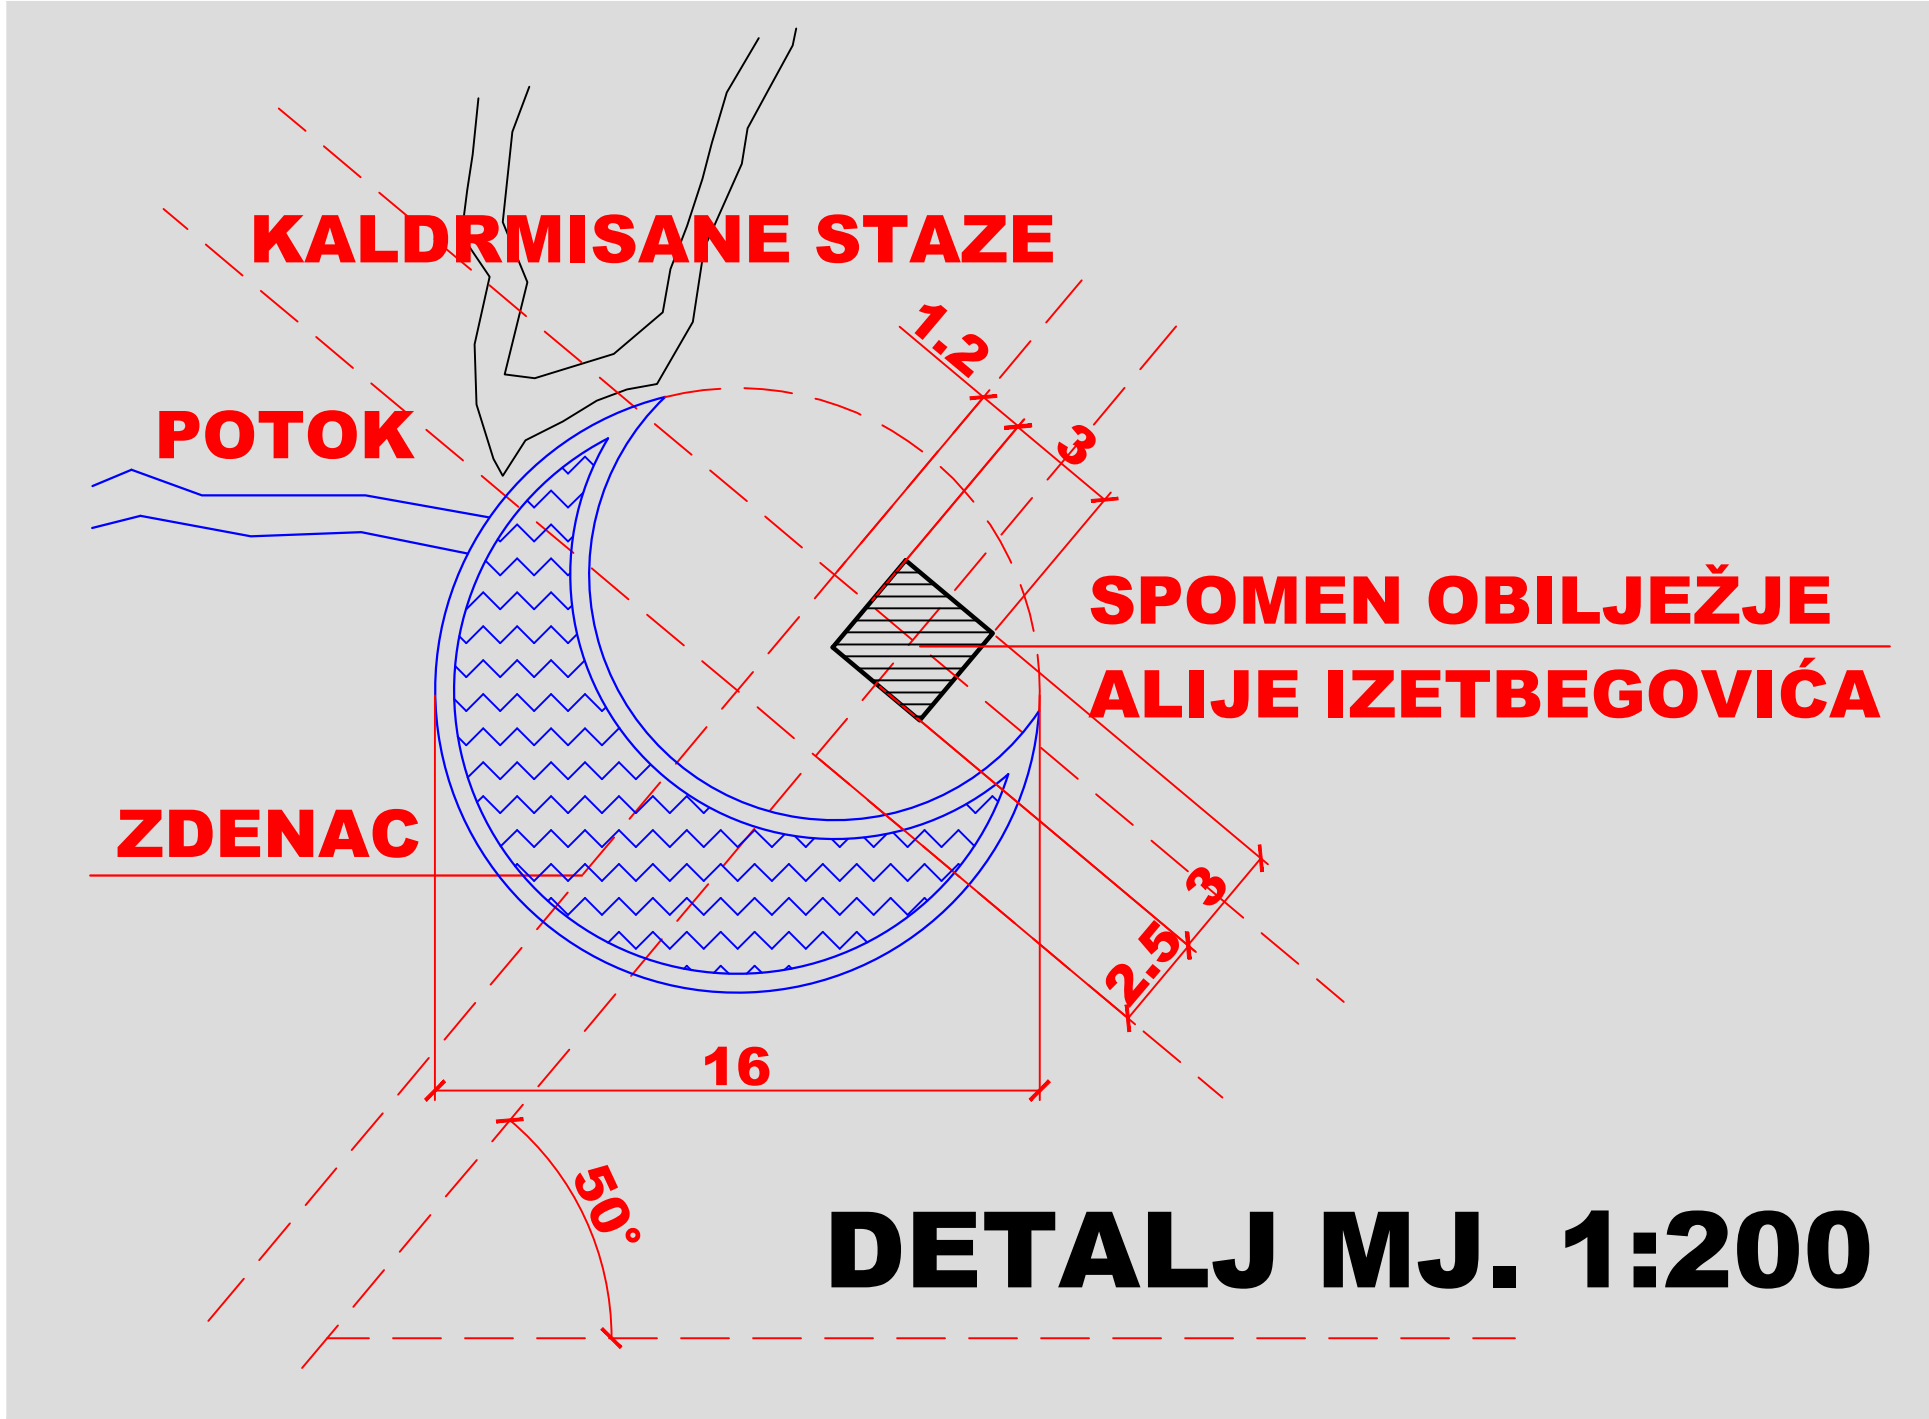


REGULACIONI PLAN

ŠEHIDSKO SPOMEN MEZARJE "KOVAČI" DOPUNA

URBANISTIČKO RJEŠENJE

RAZMJJEŠTAJ OBJEKATA

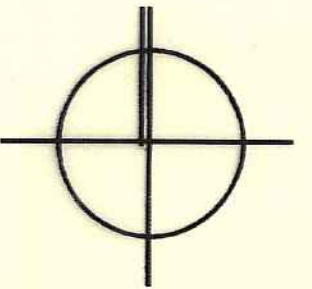

mj. 1:1000

LEGENDA

- GRANICA OBUHVATA
- OBJEKTI KULTURNO - ISTORIJSKOG I GRADITELJSKOG NASLIJEDA
- PLANIRANI OBJEKTI
- TRAVNJAK SA KROŠNJAMA LIPA I HRASTOVA
- MEZARJE ŠEHIDA
- KOLSKI SAOBRAĆAJ
- PJEŠAČKI SAOBRAĆAJ
- STARO MEZARJE