








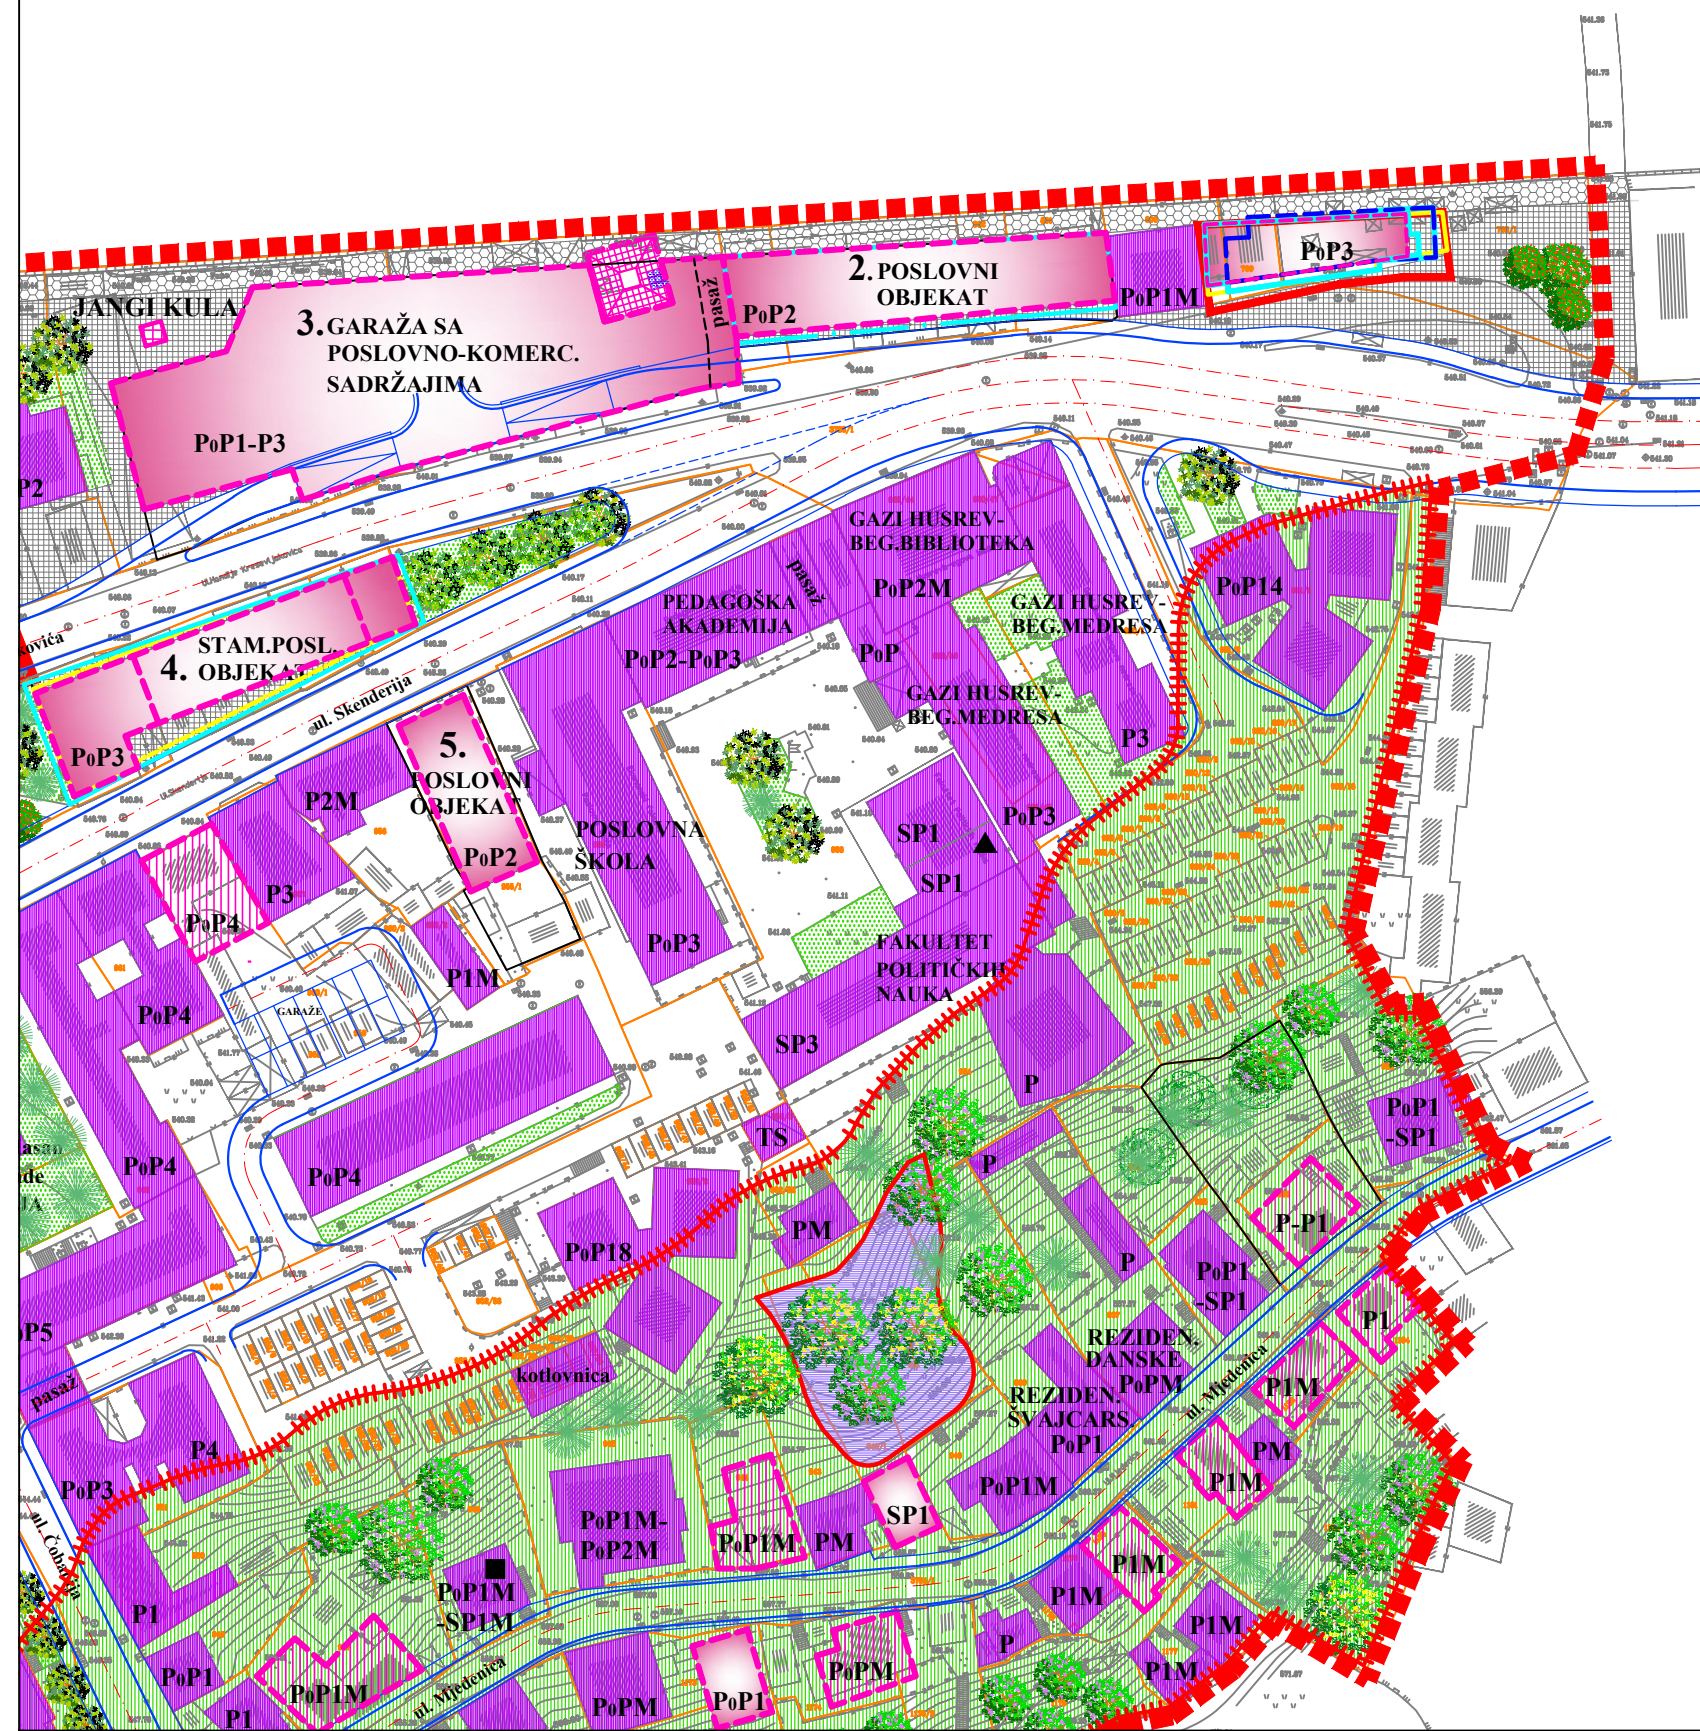
# IZMJENA I DOPUNA REGULACIONOG PLANA "ČOBANIJA" 1:1000

Poslovni objekat na dio k.č.798/1, 799 i 800 K.O.Sarajevo VII

## URBANISTIČKO RJEŠENJE

### PLAN RAZMJEŠTAJA, NAMJENE I SPRATNOSTI OBJEKATA

-  GRANICA IZMJENA I DOPUNA REGULACIONOG PLANA
-  GRAĐEVINSKA LINIJA JEDNE ILI VIŠE PODZEMNIH ETAŽA
-  GRAĐEVINSKA LINIJA PRIZEMLJA
-  GRAĐEVINSKA LINIJA I i II ETAŽE
-  GRAĐEVINSKA LINIJA III ETAŽE
-  OBJEKTI KOJI SE ZADRŽAVAJU
-  PLANIRANI OBJEKTI



ZAVOD ZA PLANIRANJE RAZVOJA KANTONA SARAJEVO					
NARUČILAC: OPĆINA CENTAR		ODGOVORNI PLANER: MA MIRSADA DŽIHO dipl.ing.arh.			
ELABORAT: IZMJENA I DOPUNA R.P. "ČOBANIJA"					
FAZA: URBANIZAM	MJERILO: 1 : 1000				
SADRŽAJ : PLAN RAZMJEŠTAJA, NAMJENE I SPRATNOST OBJEKATA					
POMOĆNIK DIREKTORA ZA DETALJNU PLANSKU DOKUMENTACIJU MA EDIN JENČIRAGIĆ dipl.ing.arh.		<table border="1"> <tr> <td>VEL.LISTA 420 x 300</td> <td>DATUM : januar,2019.g</td> <td>LIST BROJ: 7</td> </tr> </table>	VEL.LISTA 420 x 300	DATUM : januar,2019.g	LIST BROJ: 7
VEL.LISTA 420 x 300	DATUM : januar,2019.g	LIST BROJ: 7			